


PERMANENT MARKS

PM	Origin	Bearing	Distance	Number	Type
1-OPM	17/DP336593	at Station		189713	
2-OPM	2/SP185796	at Station		143653	
7-OPM (New Conn.)	9/IS189516	15°47'20"	349.389	143661	
15-OPM (New Conn.)	3a/SP296297	21°25'30"	35.36	189701	

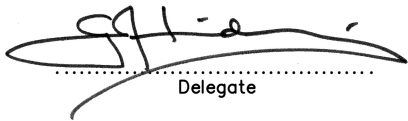

VERIS AUSTRALIA PTY LTD (ACN 615 735 727) hereby certify that the land comprised in this plan was surveyed by the corporation, by Ryan Anthony Miles STEINDL, surveying associate, for whose work the corporation accepts responsibility, under the supervision of Mark John CLEARY, Cadastral Surveyor, and that the plan is accurate, that the said survey was performed in accordance with the Survey and Mapping Infrastructure Act 2003 and Surveyors Act 2003 and associated Regulations and Standards and that the said survey was completed on 18/04/2025


Delegate

21/05/2025

Date

0 50 100 150 mm

Plan of Identification Survey
of Lot 699 on SP351434


LOCAL GOVERNMENT: MACKAY REGIONAL COUNCIL
LOCALITY: BAKERS CREEK

Meridian: MGA (Zone 55) vide PMs

File:402944-001

veris

Scale: 1:3000

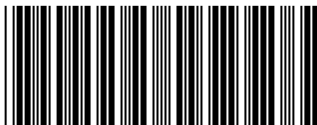

IS334713

BRISBANE (07) 3666 4700 WHITSUNDAYS (07) 4945 6600


MACKAY (07) 4957 9700 CAIRNS (07) 4252 9400

veris.com.au
ACN 615 735 727
Veris Australia Pty Ltd

LF 402944-001

MGA COORDINATES - GDA 2020

Station	Eastling	Northing	Zone	P.U.	Lineage	Method	Remarks
PM143661	723 087.089	7 654 503.773	55	0-016	DATUM		
PM143653	722 945.794	7 653 404.527	55	0-018	DATUM		

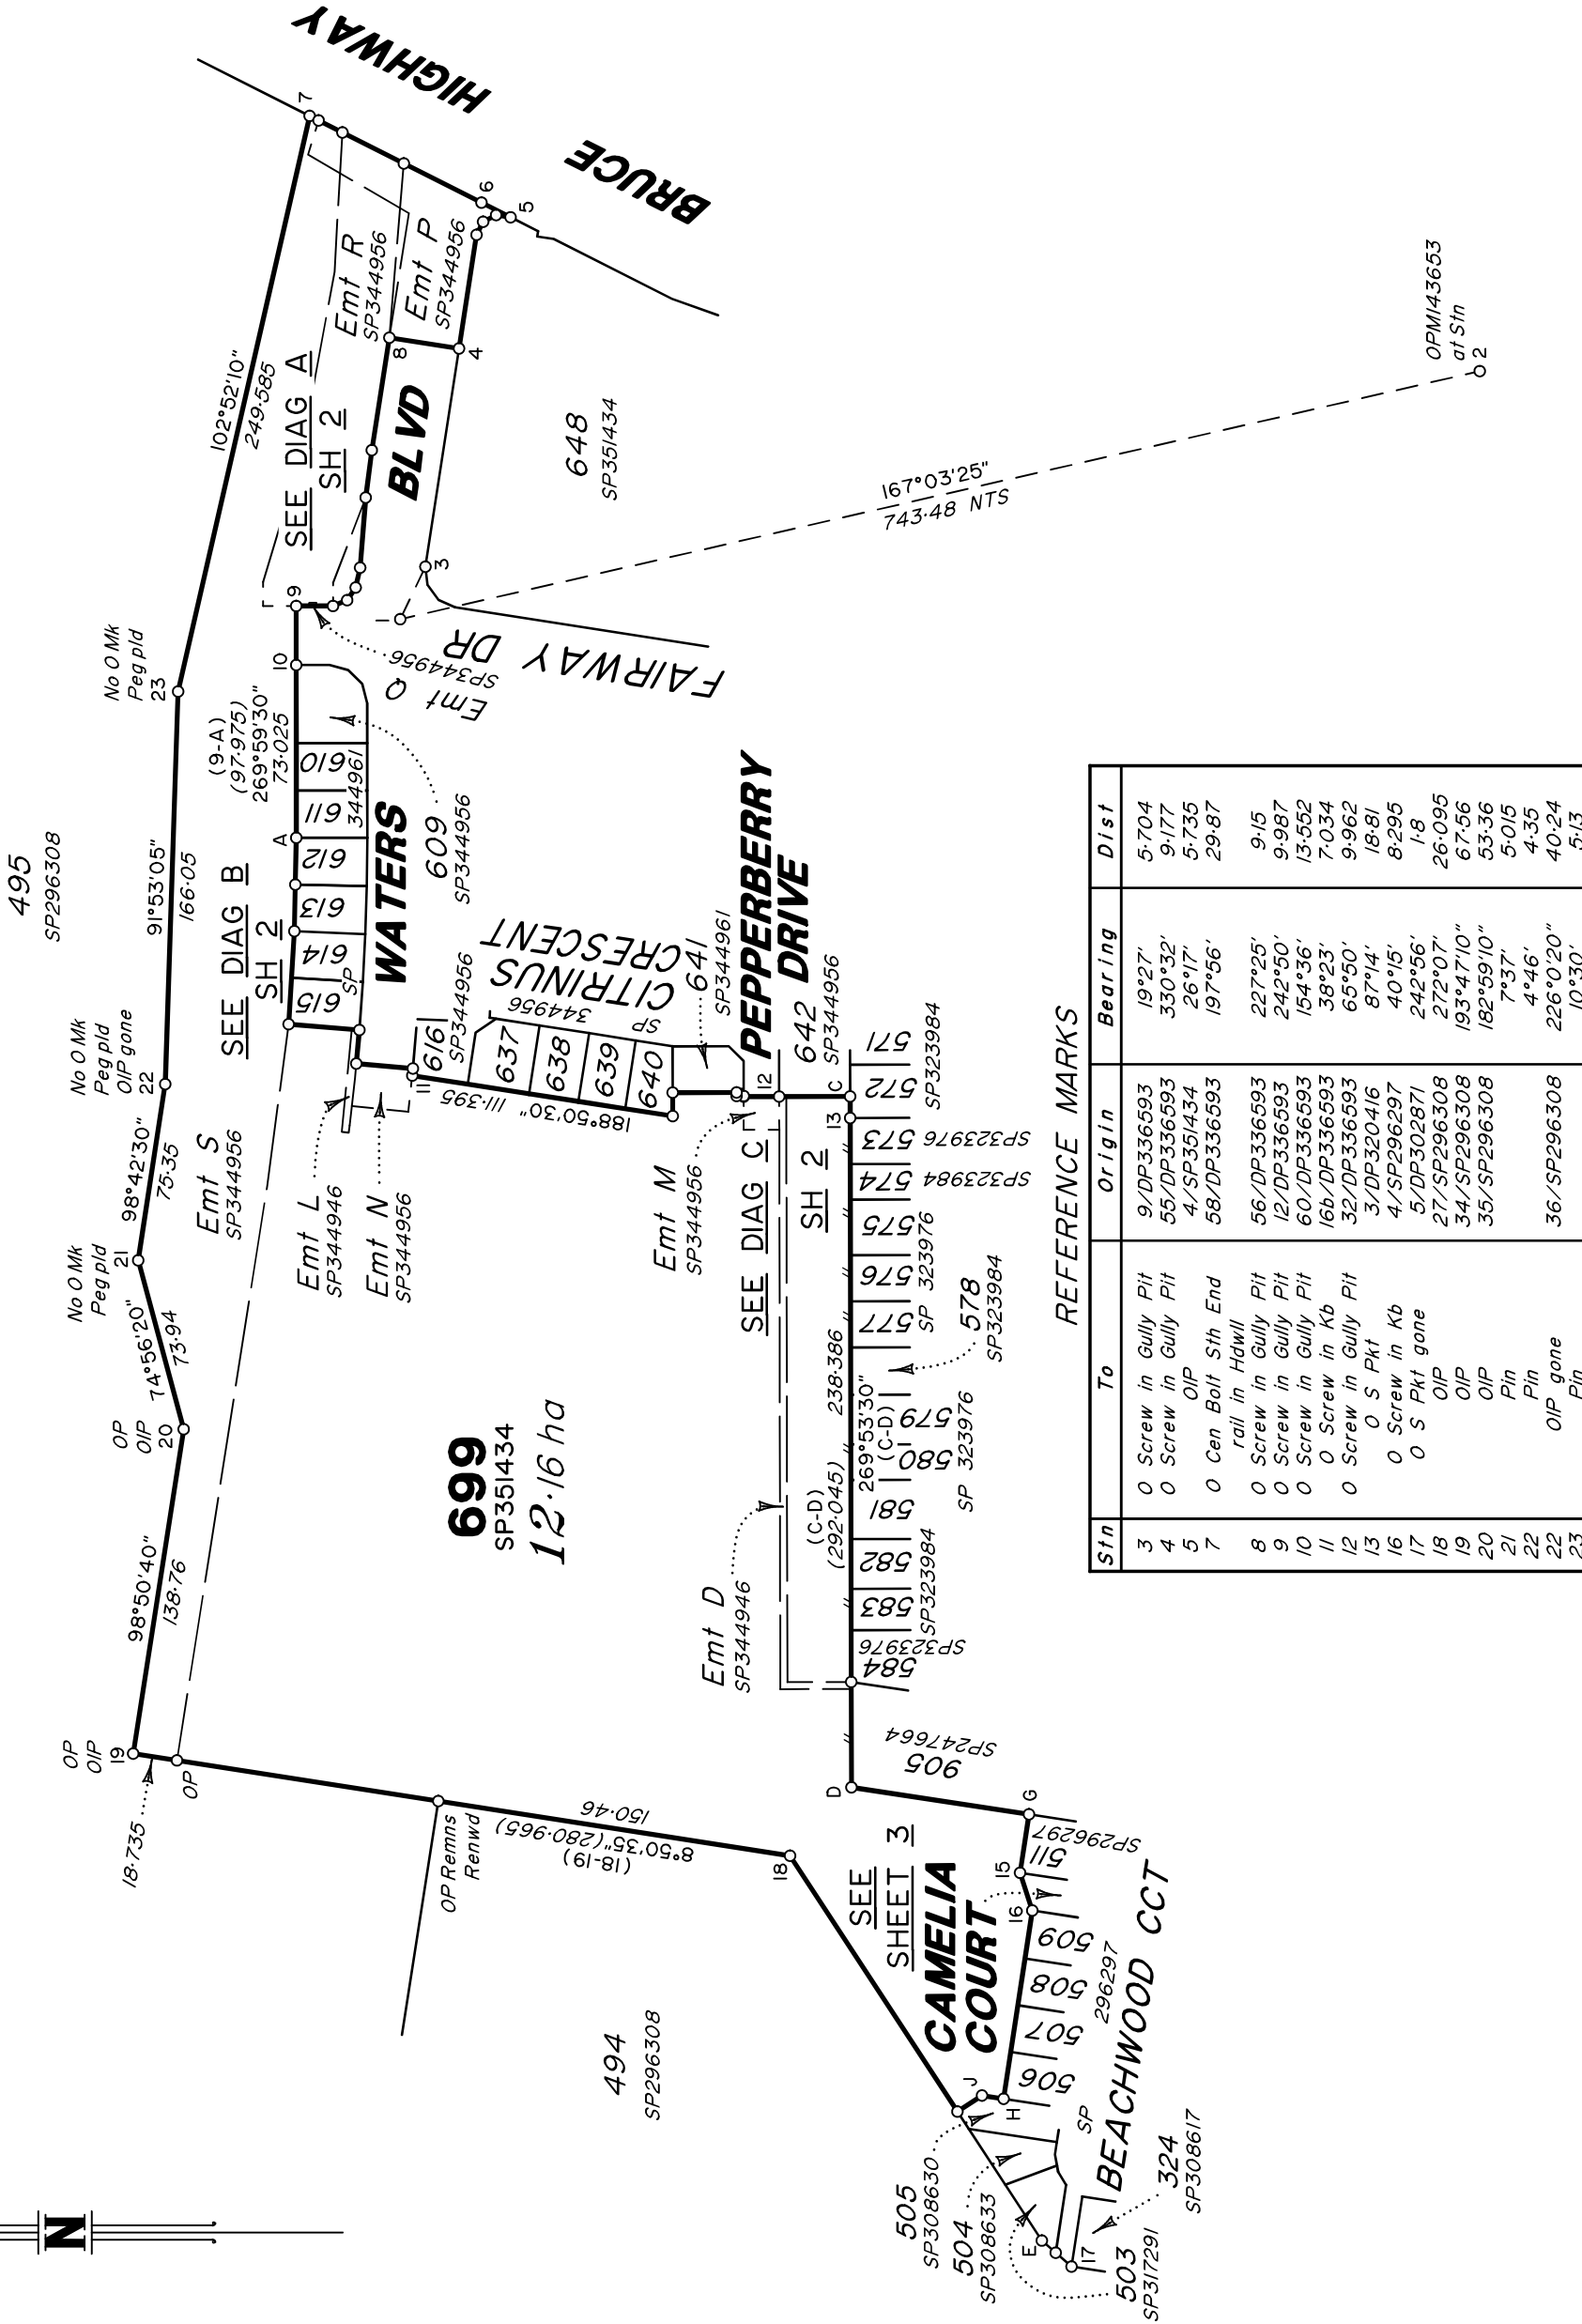

Scale 1:3000 Lengths are in Metres



