

Ooralea Waters
Stages 8A & 8B


Legend



Stage 8A - 46 Lots (36,327 sqm)



Stage 8B - 8 Lots (4,770 sqm)

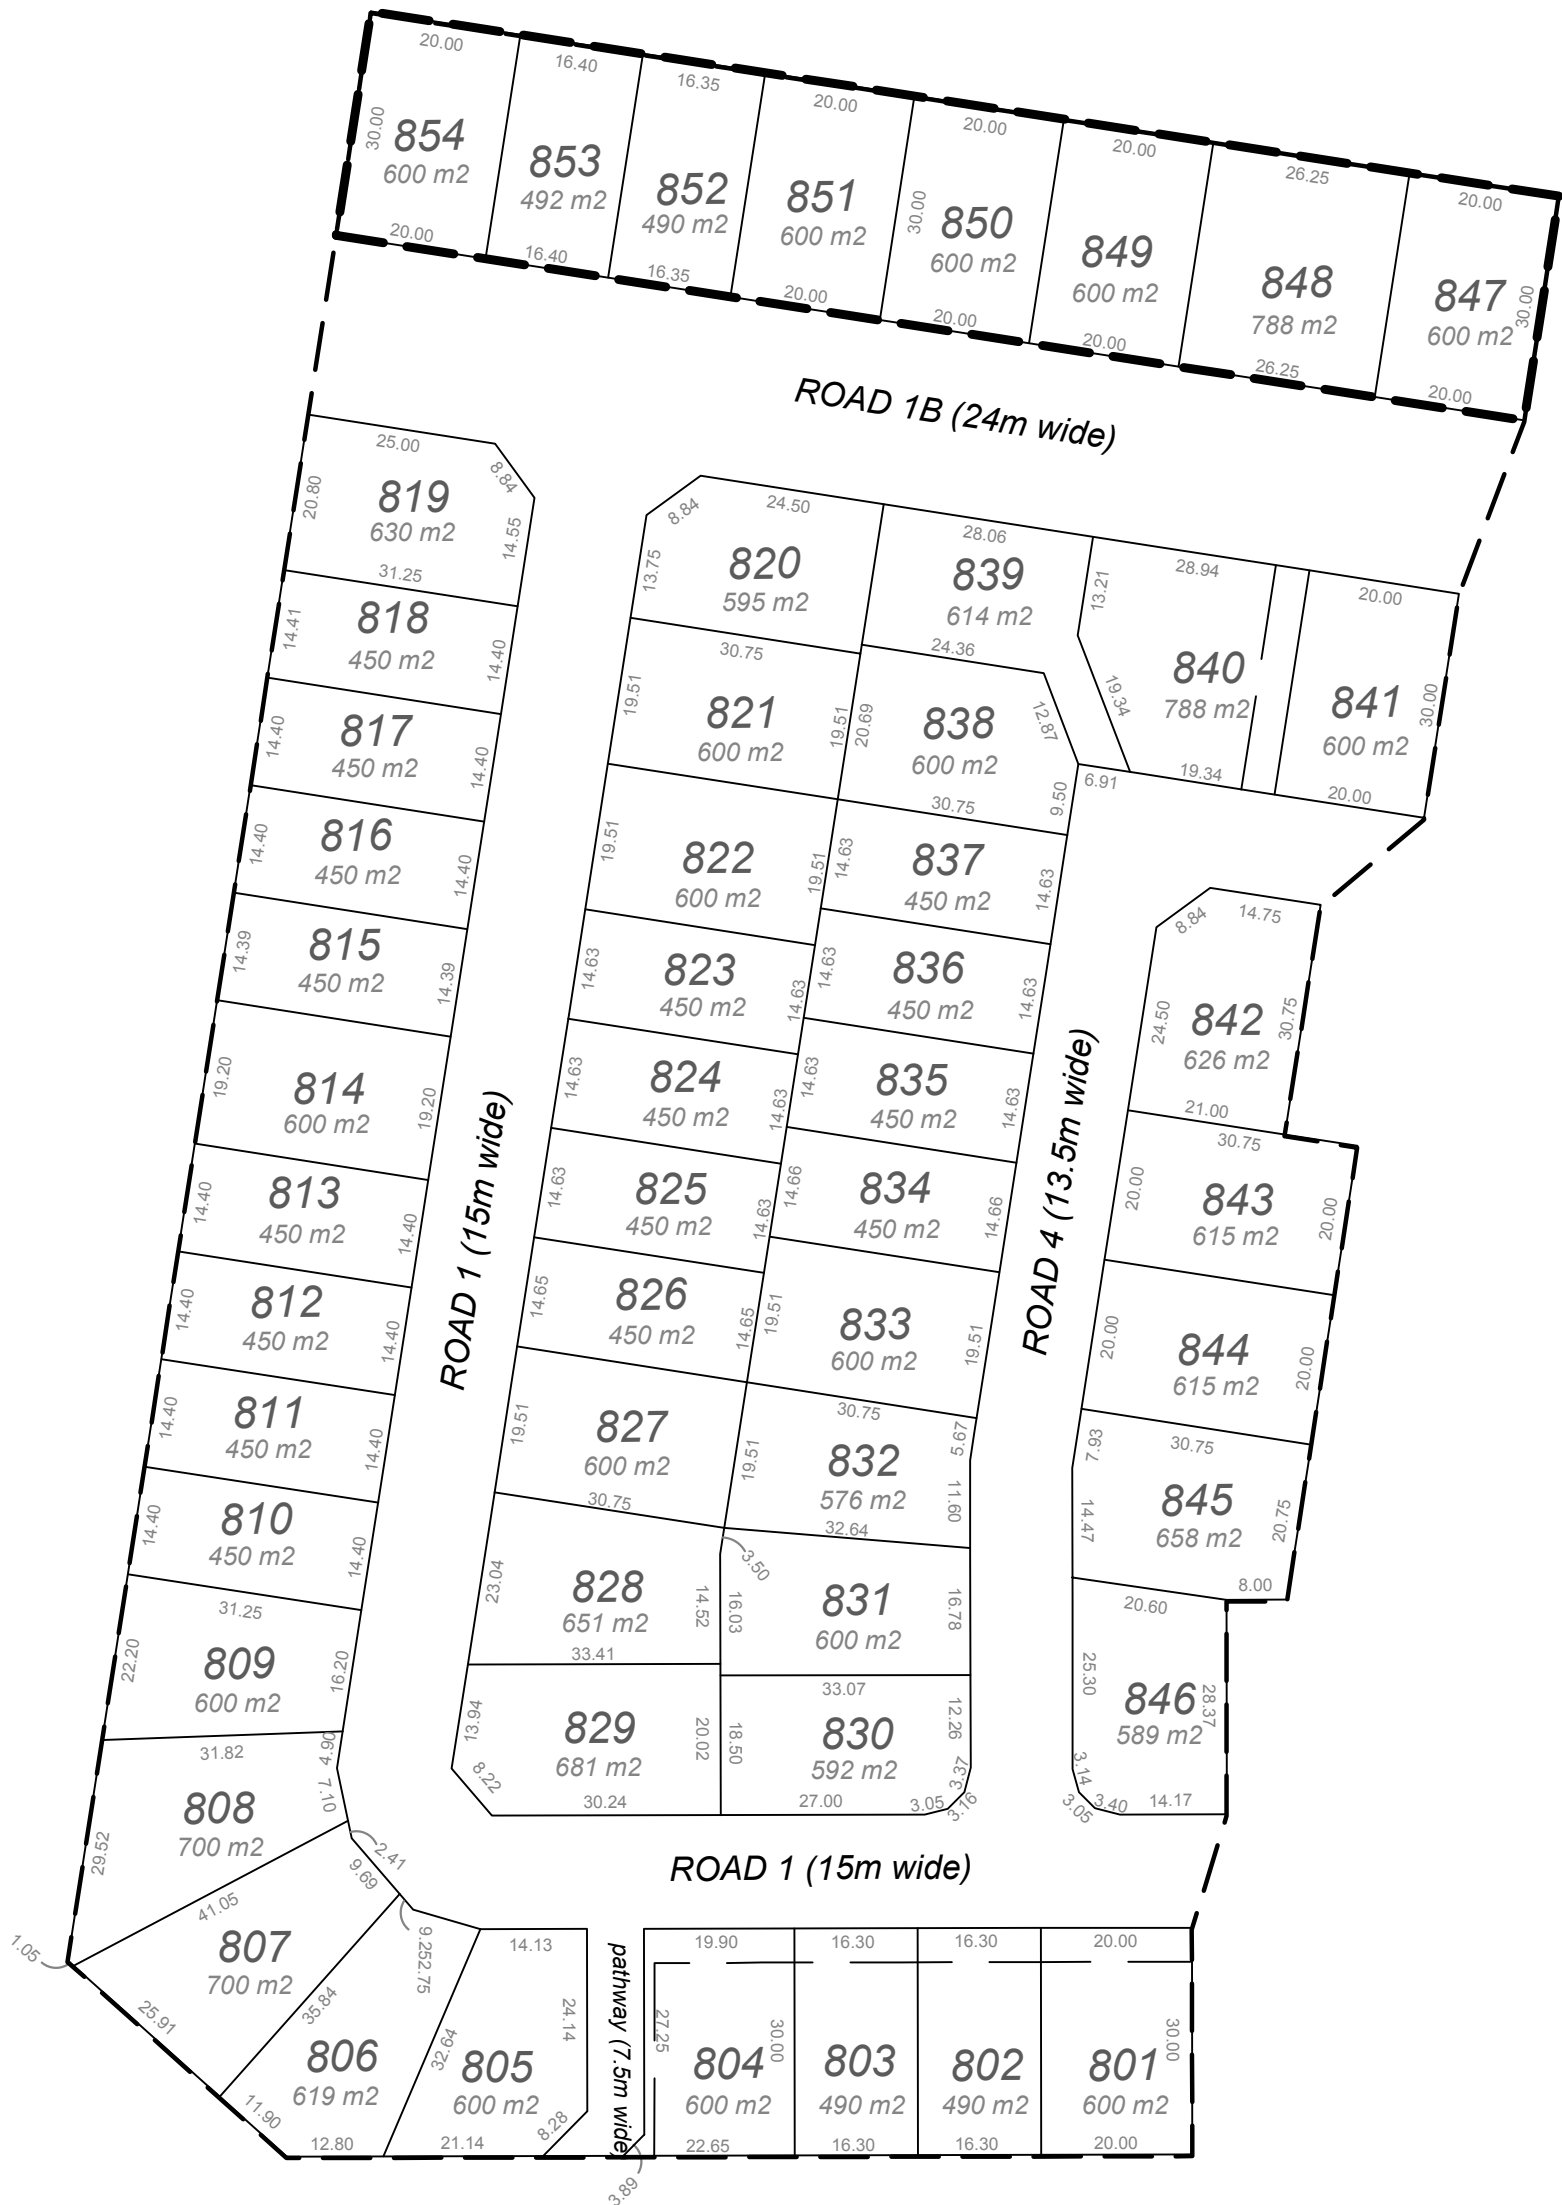

ratio:

ratio:consultants
5/65 Dover Street
Cremorne VIC 3121
ABN 93 983 380 225

Ratio.com.au
T +61 3 9429 3111
F +61 3 9429 3011
mail@ratio.com.au

PROJECT ADDRESS:

The Waters - Ooralea, QLD

CLIENT:
Mackay Development QLD Pty Ltd

DRAWING TITLE:
Subdivision of Lot 599 on
SP323976 Lots 100, 500,
600-647, 701-748 & 801-852
Ooralea Waters Stages 6-8

PROJECT NO.
21824P
SCALE:
1:1000 @ A3
DRAWN:
AUW
CHECKED:
NC - Rev C
DATE:
06/02/2025



BOARD:
1 of 1